
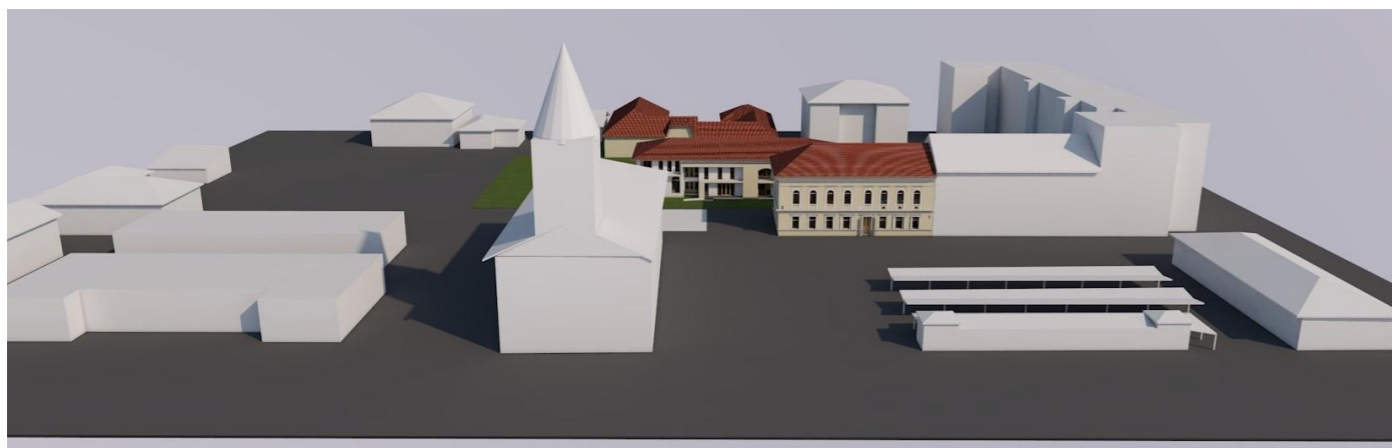
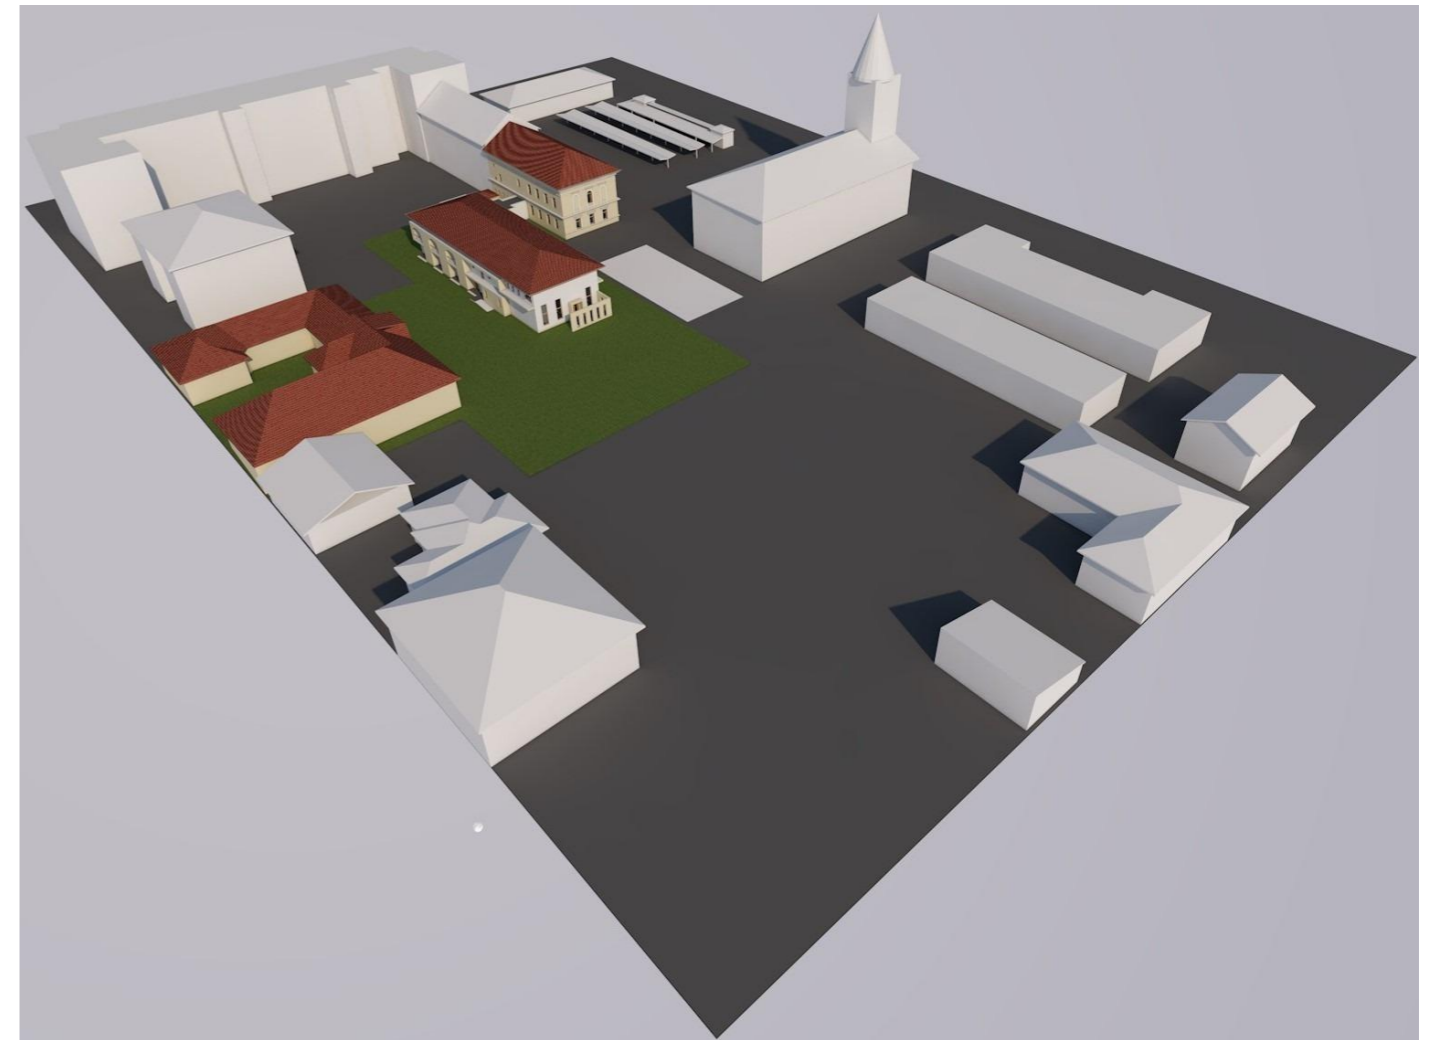


P.U.Z. PLAN URBANISTIC ZONAL

Centru de zi batrani
jud. Arad, oras Nadlac, str. George Cosbuc, nr. 52 str. Piata Unirii, nr.9

6 Ilustrare urbanistica

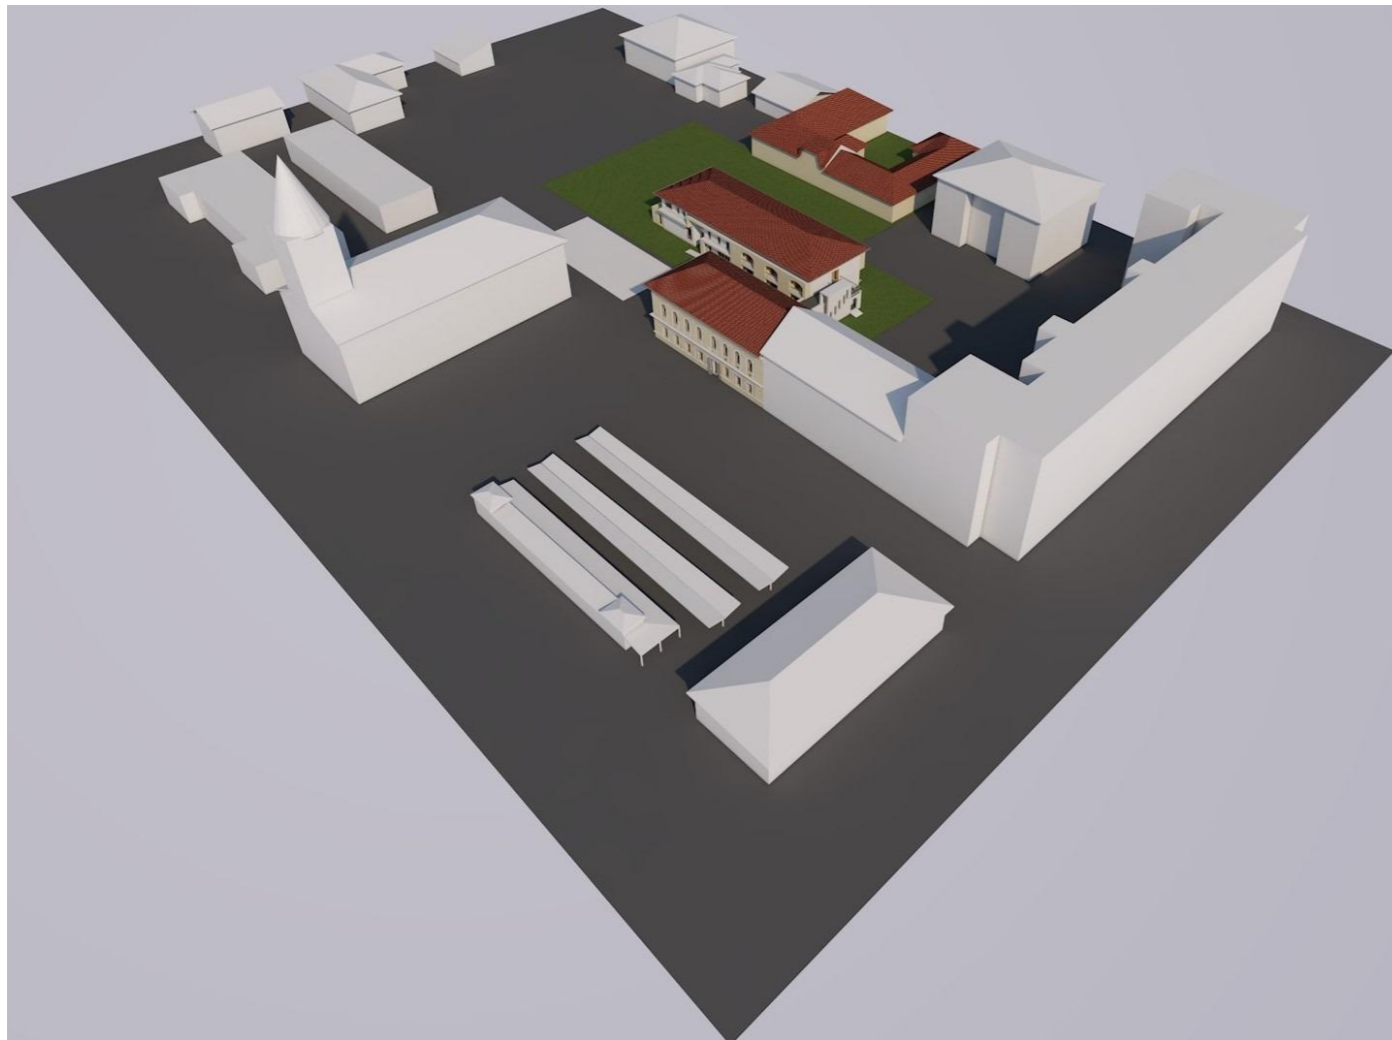

VERIFICATOR/EXPERT	NUME	SEMNATURA	CERINTA	REFERAT/ EXPERTIZA NR./ DATA	
PROIECTANT GENERAL	S.C."PROIECT LINIA B" S.R.L. J02 / 430 / 1994 TEL/FAX: 0257-280720 ; Mobil: 0745-656493			BENEFICIAR BISERICA EVANGHELICA LUTHERANA DIN ROMANIA, PAROHIA SLOVACA NADLAC jud. Arad, oras Nadlac, str. Piata Unirii, nr.9	SCARA -
SPECIFICATIE	NUME	SEMNATURA	PROIECT NR. 57 /2018	TITLU PROIECT REALIZARE CENTRU DE ZI PENTRU BATRANI	DATA ianuarie 2019
SEF PROIECT	arh. Bus Zoltan				
DESENAT	arh. Sirbu Patricia				
PROIECTANT DE SPECIALITATE - URBANISM	S.C. "ARH-DESIGN" S.R.L. 310099 ARAD, B-DUL REVOLUTIEI NR. 104, AP.3; NR. O.R.C. J02/97/1996, C.U.I. RO8189356 TEL/FAX:0257-283 171, Email: ARH-DESIGN@CLICKNET.RO,WWW.ARH-DESIGN.RO			jud. Arad, oras Nadlac, str. George Cosbuc nr. 52 str. Piata Unirii nr.9	FAZA P.U.Z.
SPECIFICATIE PROIECT URB.	NUME	SEMNATURA	PROIECT NR. 426/2019	OBIECT ILUSTRARE URBANISTICA	06
	arh. Botos Adalbert				