




CURTE INTERIOARA BLOCURI P+2

G

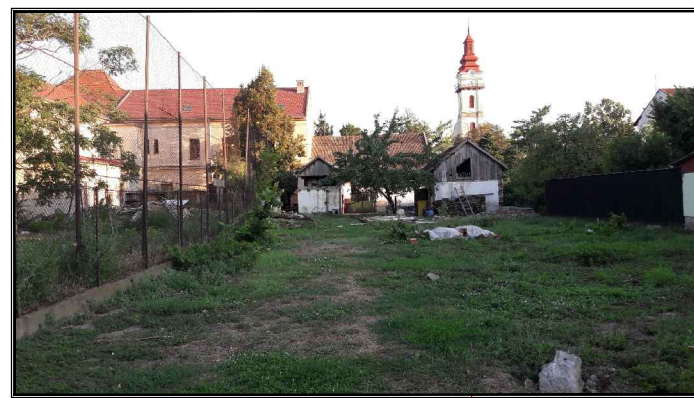


PARCELA CAD 300022 Nadlac zona rezervata parcajelor

F



BISERICA ROMANO-CATOLICA

A

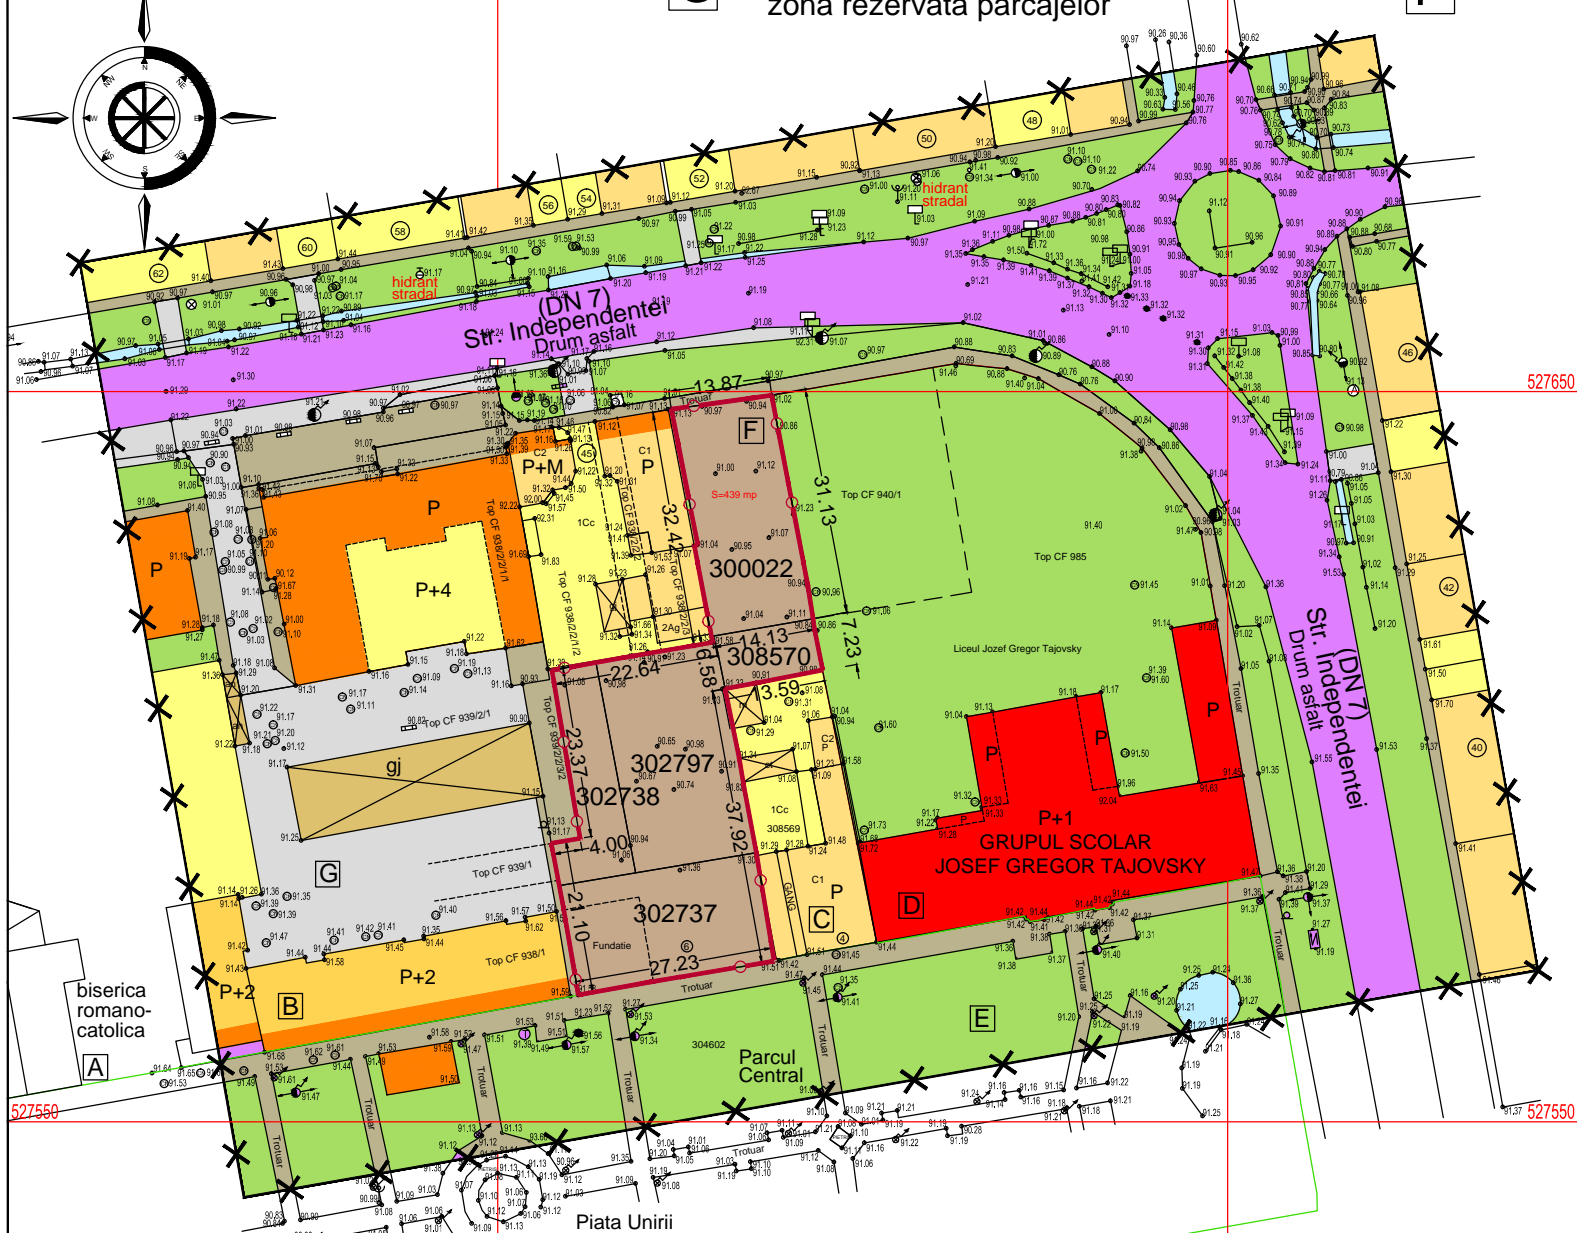


PLAN DE INCADRARE IN ZONA



NORD


LOCUINTA Parter la est de amplasament

GRUPUL SCOLAR JOSEF GREGOR TAJOVSKY

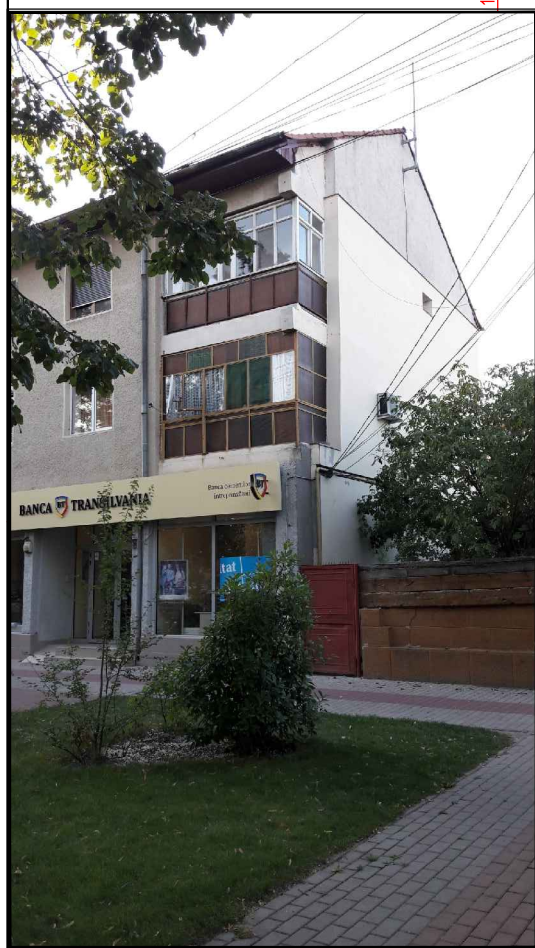


BLOCURI P+2 la vest de amplasament


B

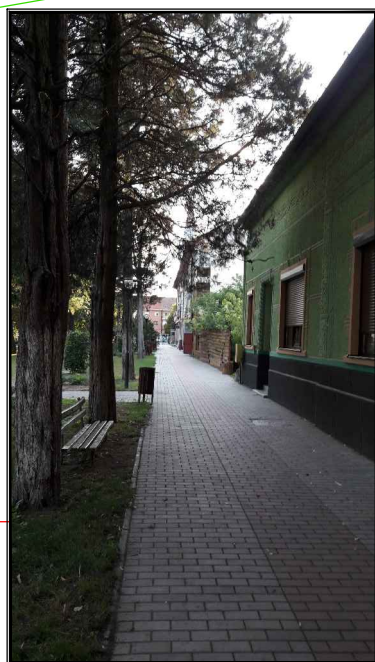

C

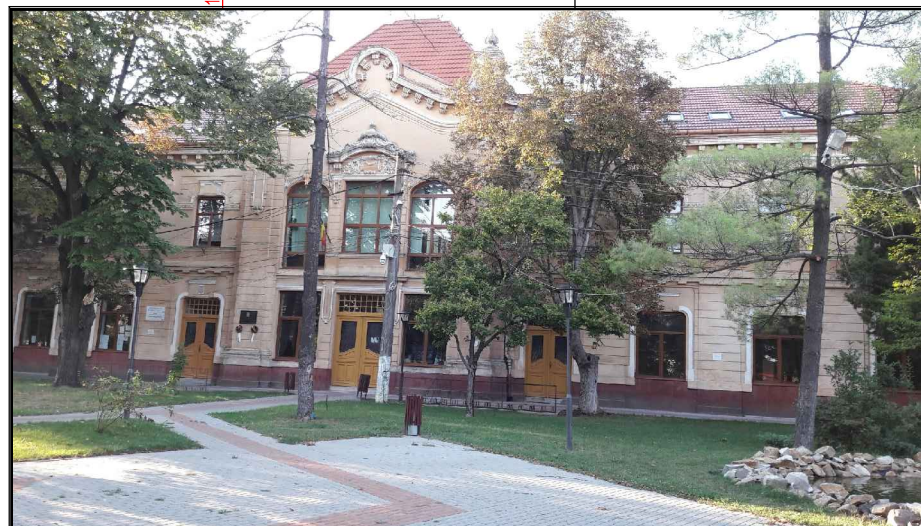

D

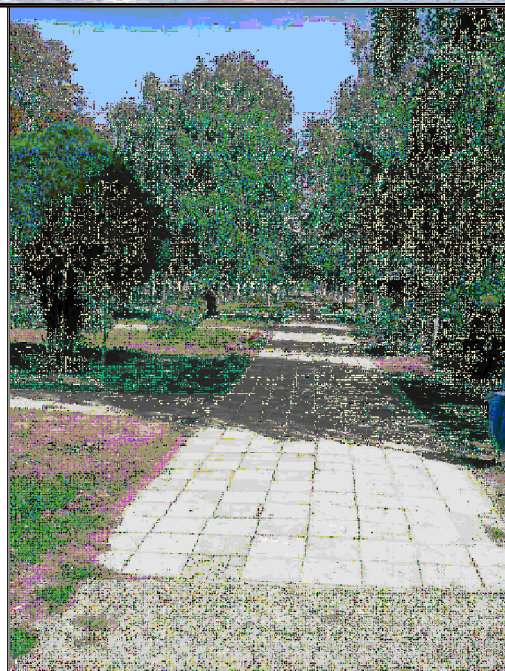

E

PARCUL CENTRAL

- LIMITE**
- LIMITA INCINTA REGLEMENTATA S = 1.654 mp
  - ××××× LIMITA ZONA STUDIATA S = 23.400 mp
- ZONIFICARE**
- INSITUTII PUBLICE - INVATAMANT
  - LOCUIRE COLECTIVA P+2, CU FUNCTIUNI COMPLEMENTARE LA PARTER
  - ZONA REZIDENTIALA LOCUINTE INDIVIDUALE
  - LOCUINTE INDIVIDUALE P, P+M, CU FUNCTIUNI COMPLEMENTARE LA PARTER
  - TEREN VIRAN
  - GARAJE METALICE SI ANEXE
  - CAROSABILE
  - ALEI PIETONALE
  - ALEI CAROSABILE SI PARCAJE
  - ZONE VERZI SI DE PROTECTIE CAROSABIL

PROIECTANT GENERAL  
S.C. ARHITECTONIC S.R.L.  
Sediul: Arad, Str. Oltuz nr. 119a  
C.U.I. RO23713160 O.R.C. JO2/682/2008

Beneficiar:  
S.C. GID SMART INVESTMENT S.R.L.

Pr. nr.  
51/2017

SPECIFICATIE	NUME	SEMNTATURA	Scara:
SEF PROIECT	arh. Doriana BALOGH		1:1.000
PROIECTAT	arh. Doriana BALOGH		Data:
DESENAT	arh. Doriana BALOGH		sept. 2017

CONSTRUIRE SUPERMARKET SI ACCES CAROSABIL DIN STR. INDEPENDENTEI  
Jud. Arad, Oras Nadlac, P-ta Unirii nr. 4, 6, 6A,  
Extrase CF nr. 302737, 302738, 302797, 308570,  
300022 Nadlac

FAZA:  
P.U.Z.

**SITUATIA EXISTENTA**

Plansa nr.  
**01 A**