


**ZONA AMPLASAMENT
STUDIAT - CENTRUL SLOVAC**

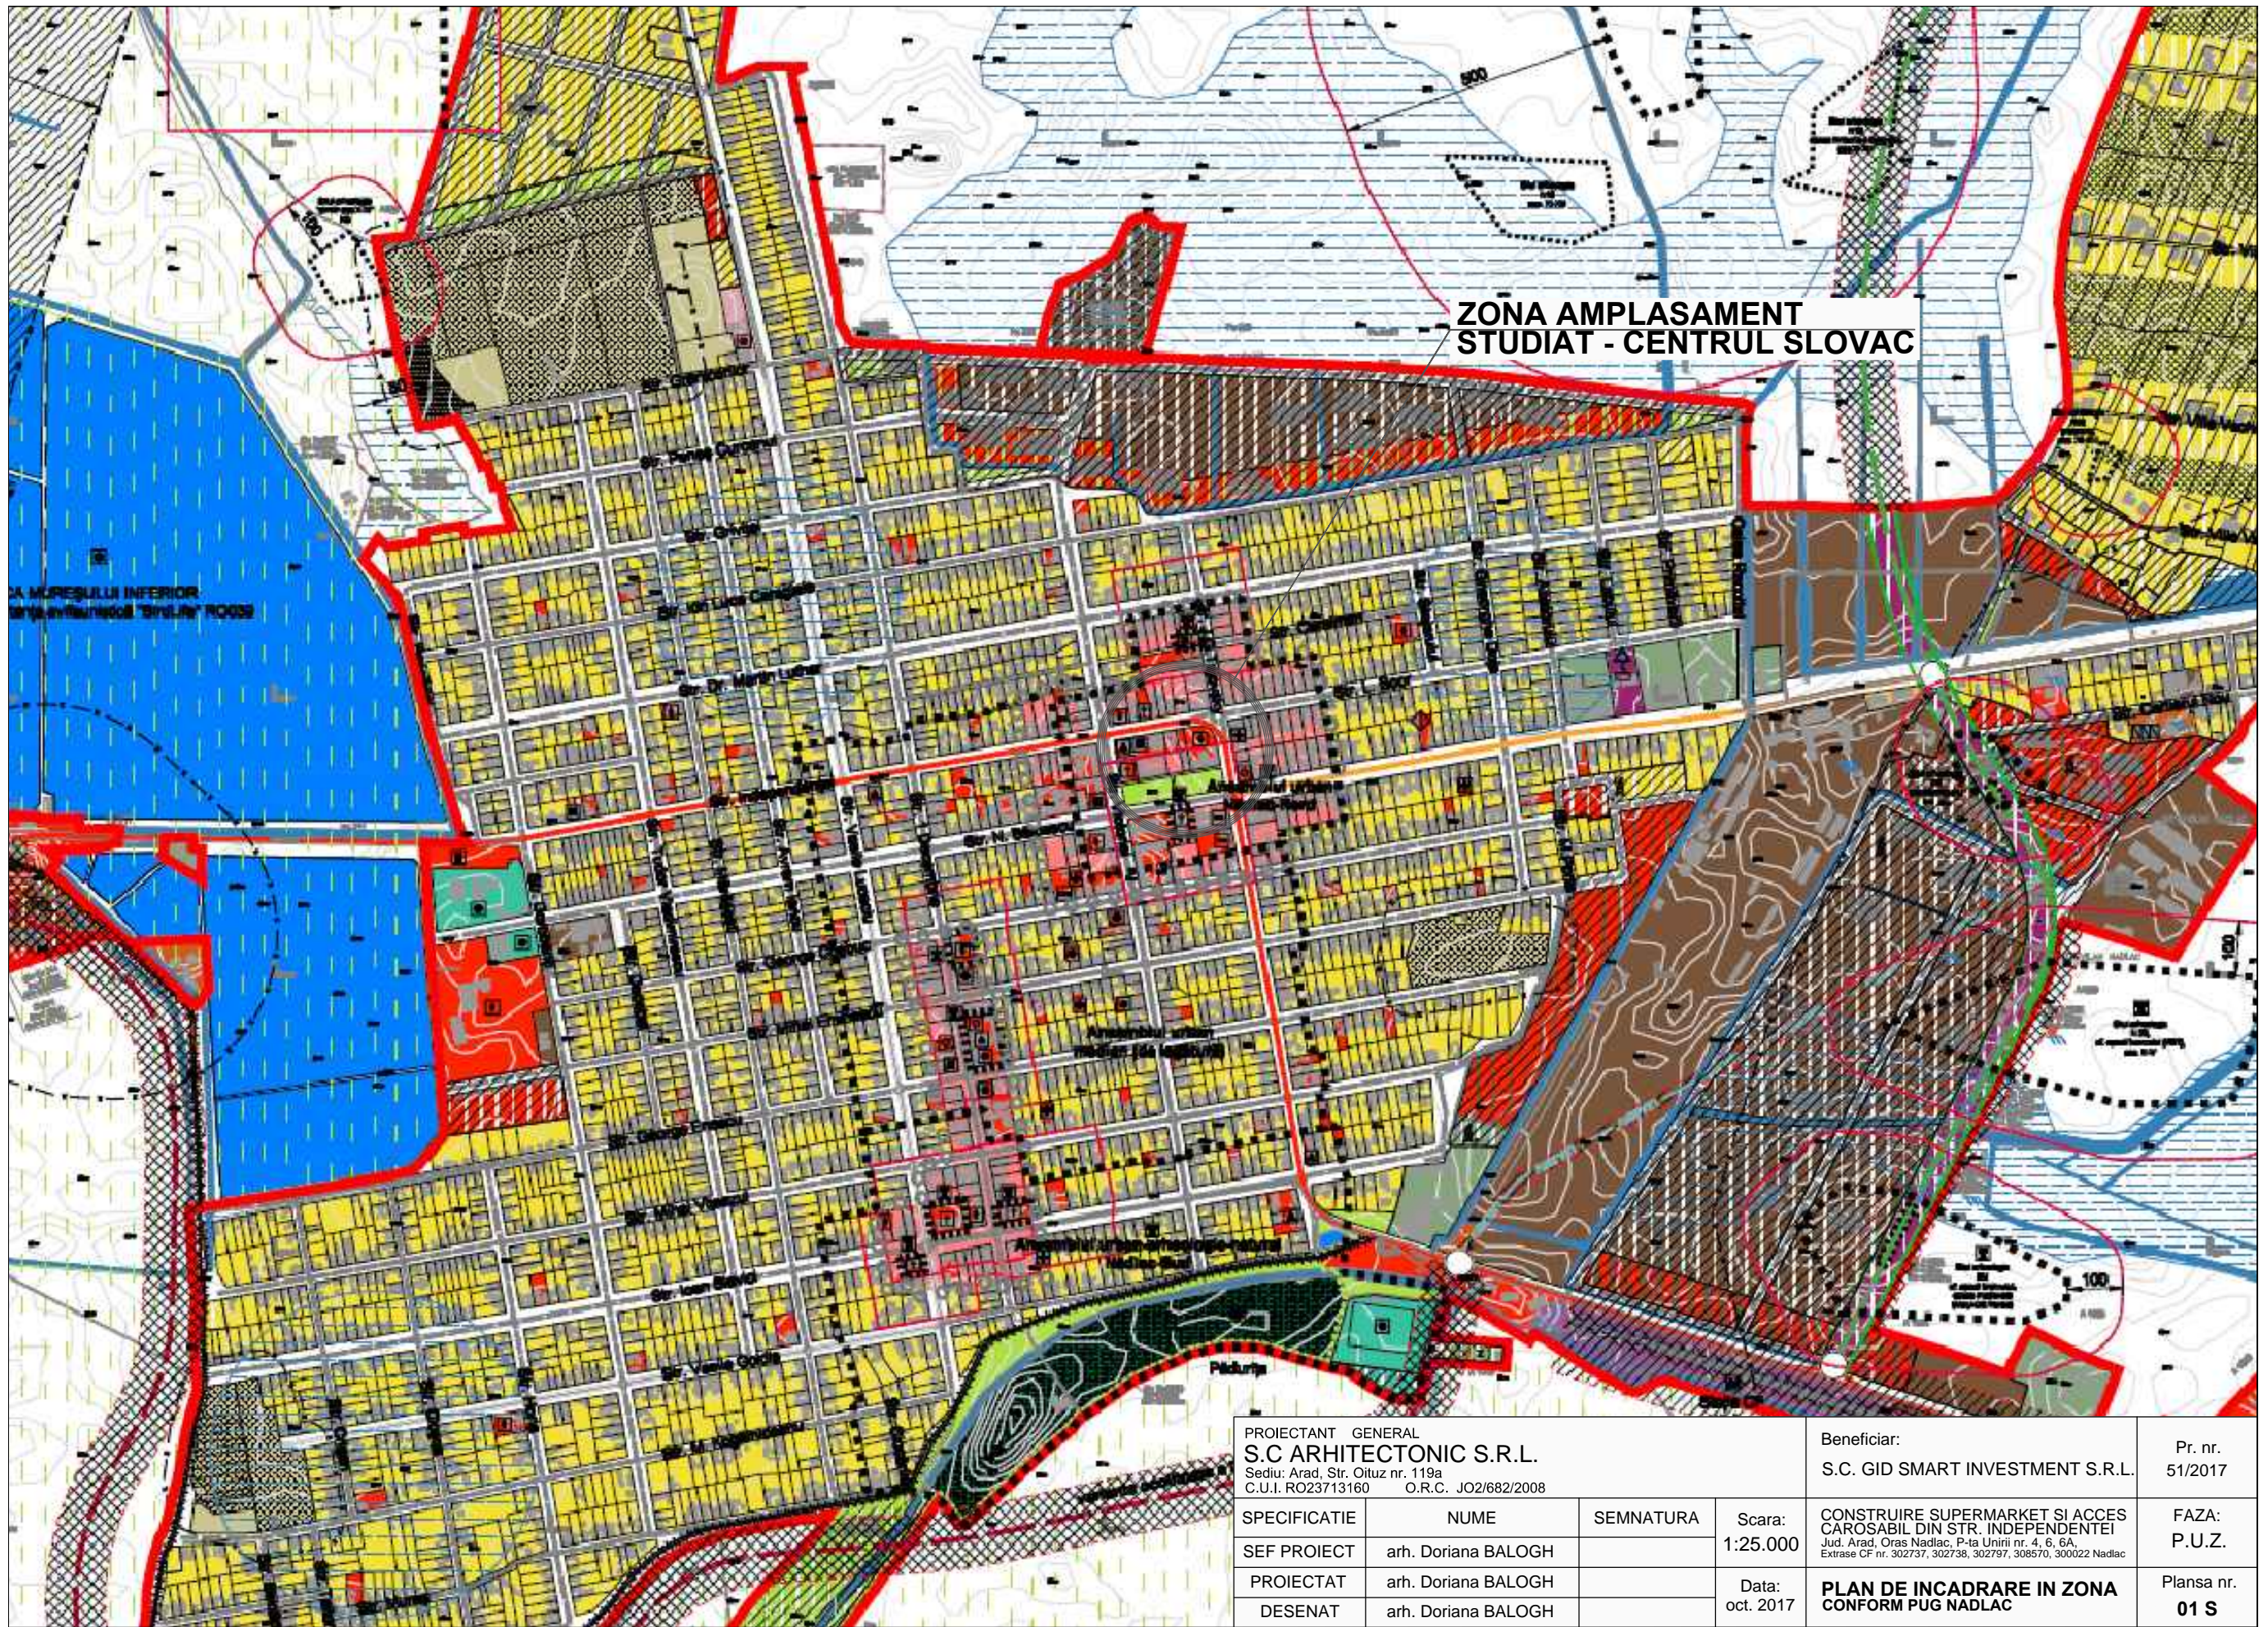

PROIECTANT GENERAL S.C. ARHITECTONIC S.R.L. Sediul: Arad, Str. Oituz nr. 119a C.U.I. RO23713160 O.R.C. JO2/682/2008				Beneficiar: S.C. GID SMART INVESTMENT S.R.L.	Pr. nr. 51/2017
SPECIFICATIE	NUME	SEMNATURA	Scara:	CONSTRUIRE SUPERMARKET SI ACCES CAROSABIL DIN STR. INDEPENDENTEI Jud. Arad, Oras Nadlac, P-ta Unirii nr. 4, 6, 6A, Extrase CF nr. 302737, 302738, 302739, 308570, 300022 Nadlac	FAZA:
SEF PROIECT	arh. Doriana BALOGH		1:25.000		P.U.Z.
PROIECTAT	arh. Doriana BALOGH		Data:		Plansa nr.
DESENAT	arh. Doriana BALOGH		oct. 2017	PLAN DE INCADRARE IN ZONA CONFORM PUG NADLAC	01 S