
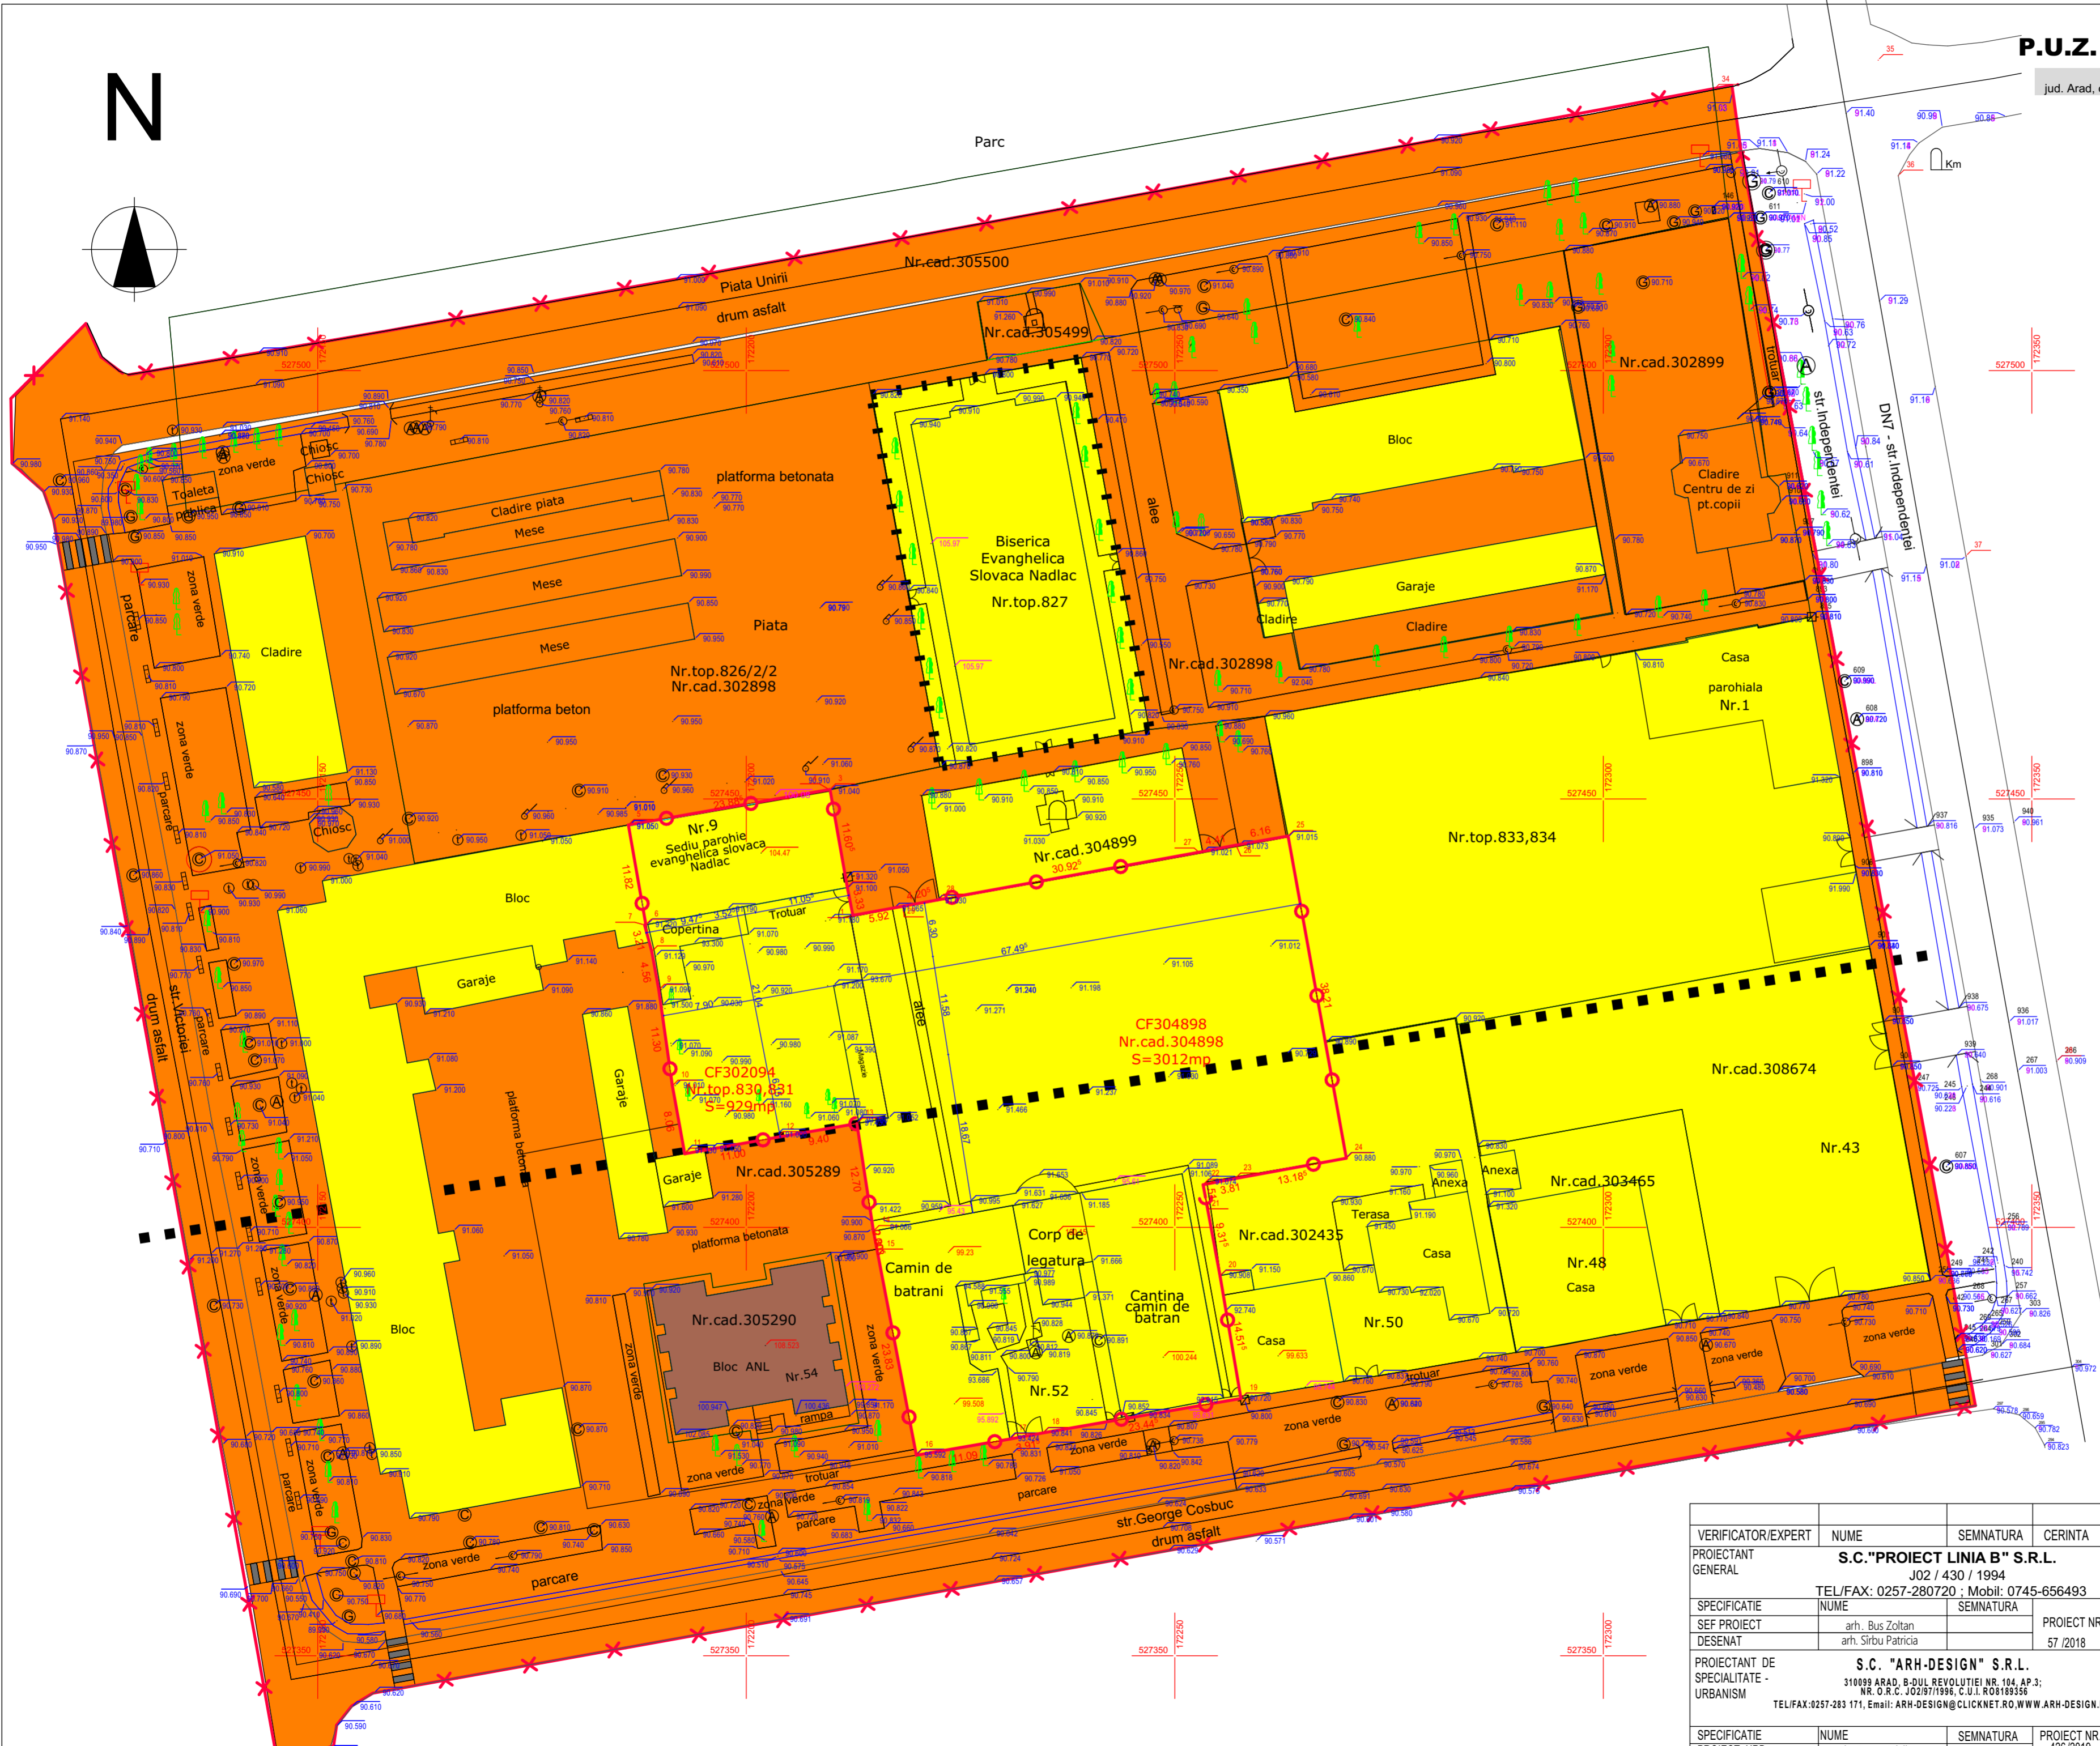


P.U.Z. PLAN URBANISTIC ZONAL

Centru de zi batrani
jud. Arad, oras Nadlac, str. George Cosbuc, nr. 52 str. Piata Unirii, nr.9

5 Circulatia juridica a terenurilor
terenuri proprietate publica de interes local
proprietate a statului
terenuri proprietate privata a persoanelor fizice sau juridice - c

N

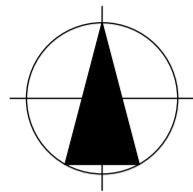

LEGENDA

C.F. 302094 S=929 mp
C.F. 304898 S=3012 mp

TIPURI DE PROPRIETATE ASUPRA TERENURILOR INTRAVILANE

- PROPRIETATE PUBLICA DE INTERES LOCAL
- PROPRIETATE PRIVATA A PERSOANELOR FIZICE SAU JURIDICE
- PROPRIETATEA STATULUI ROMAN

- LIMITA ZONEI STUDIATE
- LIMITA INCINTA REGLEMENTATA

- ZONA PROTEJATA CU VALOARE ISTORICA
- OBIECTIV PROTEJAT CU VALOARE ISTORICA

Parcela (304898,302094)

Nr. Pct.	Coordonate pct.de contur		Lungimi laturi D(i,i+1)
	X [m]	Y [m]	
1	527436.413	172212.439	3.331
2	527439.680	172211.791	11.605
3	527451.108	172209.772	0.092
4	527451.090	172209.682	23.795
5	527446.963	172186.248	11.818
6	527435.322	172188.286	0.150
7	527435.296	172188.138	3.212
8	527432.196	172188.979	4.562
9	527427.708	172189.797	11.300
10	527416.520	172191.382	8.061
11	527408.588	172192.819	11.000
12	527410.519	172203.648	9.399
13	527412.115	172212.910	12.699
14	527399.564	172214.842	2.803
15	527396.811	172215.369	23.828
16	527373.407	172219.846	11.090
17	527375.294	172230.774	3.915
18	527376.011	172234.623	23.444
19	527380.028	172257.720	14.513
20	527394.335	172255.283	9.313
21	527403.491	172253.582	1.510
22	527404.976	172253.306	3.809
23	527405.695	172257.047	13.184
24	527408.070	172270.015	38.210
25	527445.671	172263.220	6.162
26	527444.608	172257.150	4.410
27	527443.782	172252.818	30.923
28	527438.228	172222.398	4.204
29	527437.470	172218.263	5.919

S(304898,302094)=3940.89mp P=308.260m

VERIFICATOR/EXPERT	NUME	SEMNTATURA	CERINTA	REFERAT/ EXPERTIZA NR./ DATA	
PROIECTANT GENERAL	S.C."PROIECT LINIA B" S.R.L. J02 / 430 / 1994 TEL/FAX: 0257-280720 , Mobil: 0745-656493			BENEFICIAR BISERICA EVANGHELICA LUTHERANA DIN ROMANIA, PAROHIA SLOVACA NADLAC, jud. Arad, oras Nadlac, str. Piata Unirii, nr.9	SCARA 1:500
SPECIFICATIE	NUME	SEMNTATURA	PROIECT NR.	TITLU PROIECT REALIZARE CENTRU DE ZI PENTRU BATRANI	DATA ianuarie 2019
SEF PROIECT	arh. Bus Zoltan		57 /2018		
DESENAT	arh. Sirbu Patricia				
PROIECTANT DE SPECIALITATE - URBANISM	S.C. "ARH-DESIGN" S.R.L. 310099 ARAD, B-DUL REVOLUTIEI NR. 104, AP.3; NR. O.R.C. J02/97/1996, C.U.J. RO8189356 TEL/FAX:0257-283 171, Email: ARH-DESIGN@CLICKNET.RO,WWW.ARH-DESIGN.RO			jud. Arad, oras Nadlac, str. George Cosbuc nr. 52 str. Piata Unirii nr.9	FAZA P.U.Z.
SPECIFICATIE	NUME	SEMNTATURA	PROIECT NR.	OBIECT CIRCULATIA JURIDICA A TERENURILOR	05
PROIECT URB.	arh. Botos Adalbert		426/2019		