



PLAN DE INCADRARE IN ZONA

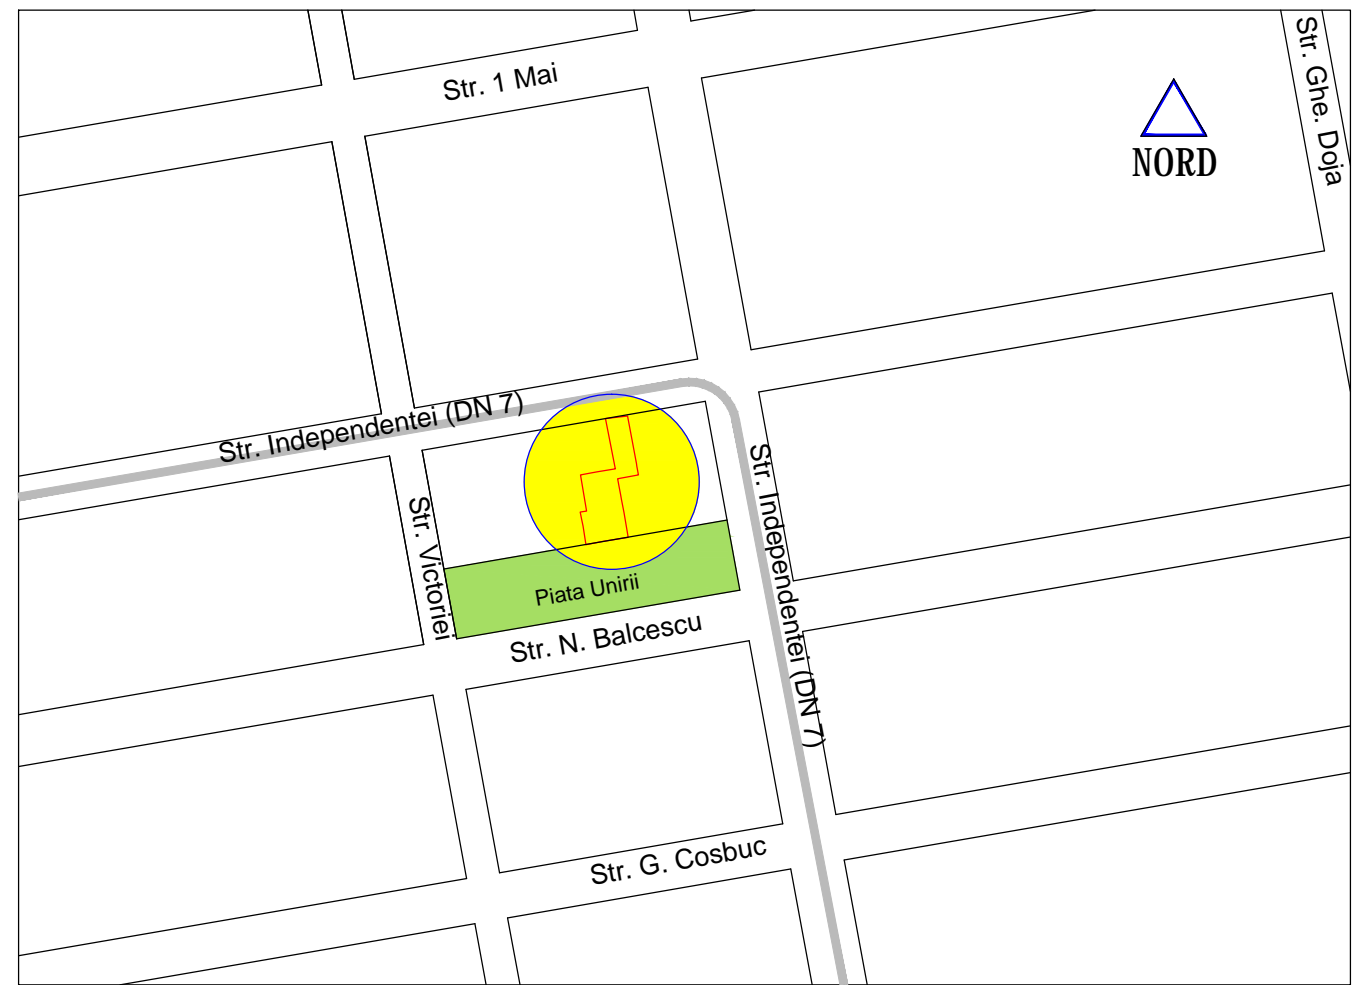

- LIMITE**
- LIMITA INCINTA REGLEMENTATA S = 1.654 mp
 - LIMITA ZONA STUDIATA S = 23.400 mp
 - DOMENIUL PUBLIC AL STATULUI, DE INTERES NATIONAL
 - DOMENIUL PUBLIC AL STATULUI, DE INTERES LOCAL
 - DOMENIUL PRIVAT AL STATULUI, DE INTERES LOCAL
 - DOMENIUL PRIVAT AL PERSONELOR FIZICE SI JURIDICE, DE INTERES LOCAL

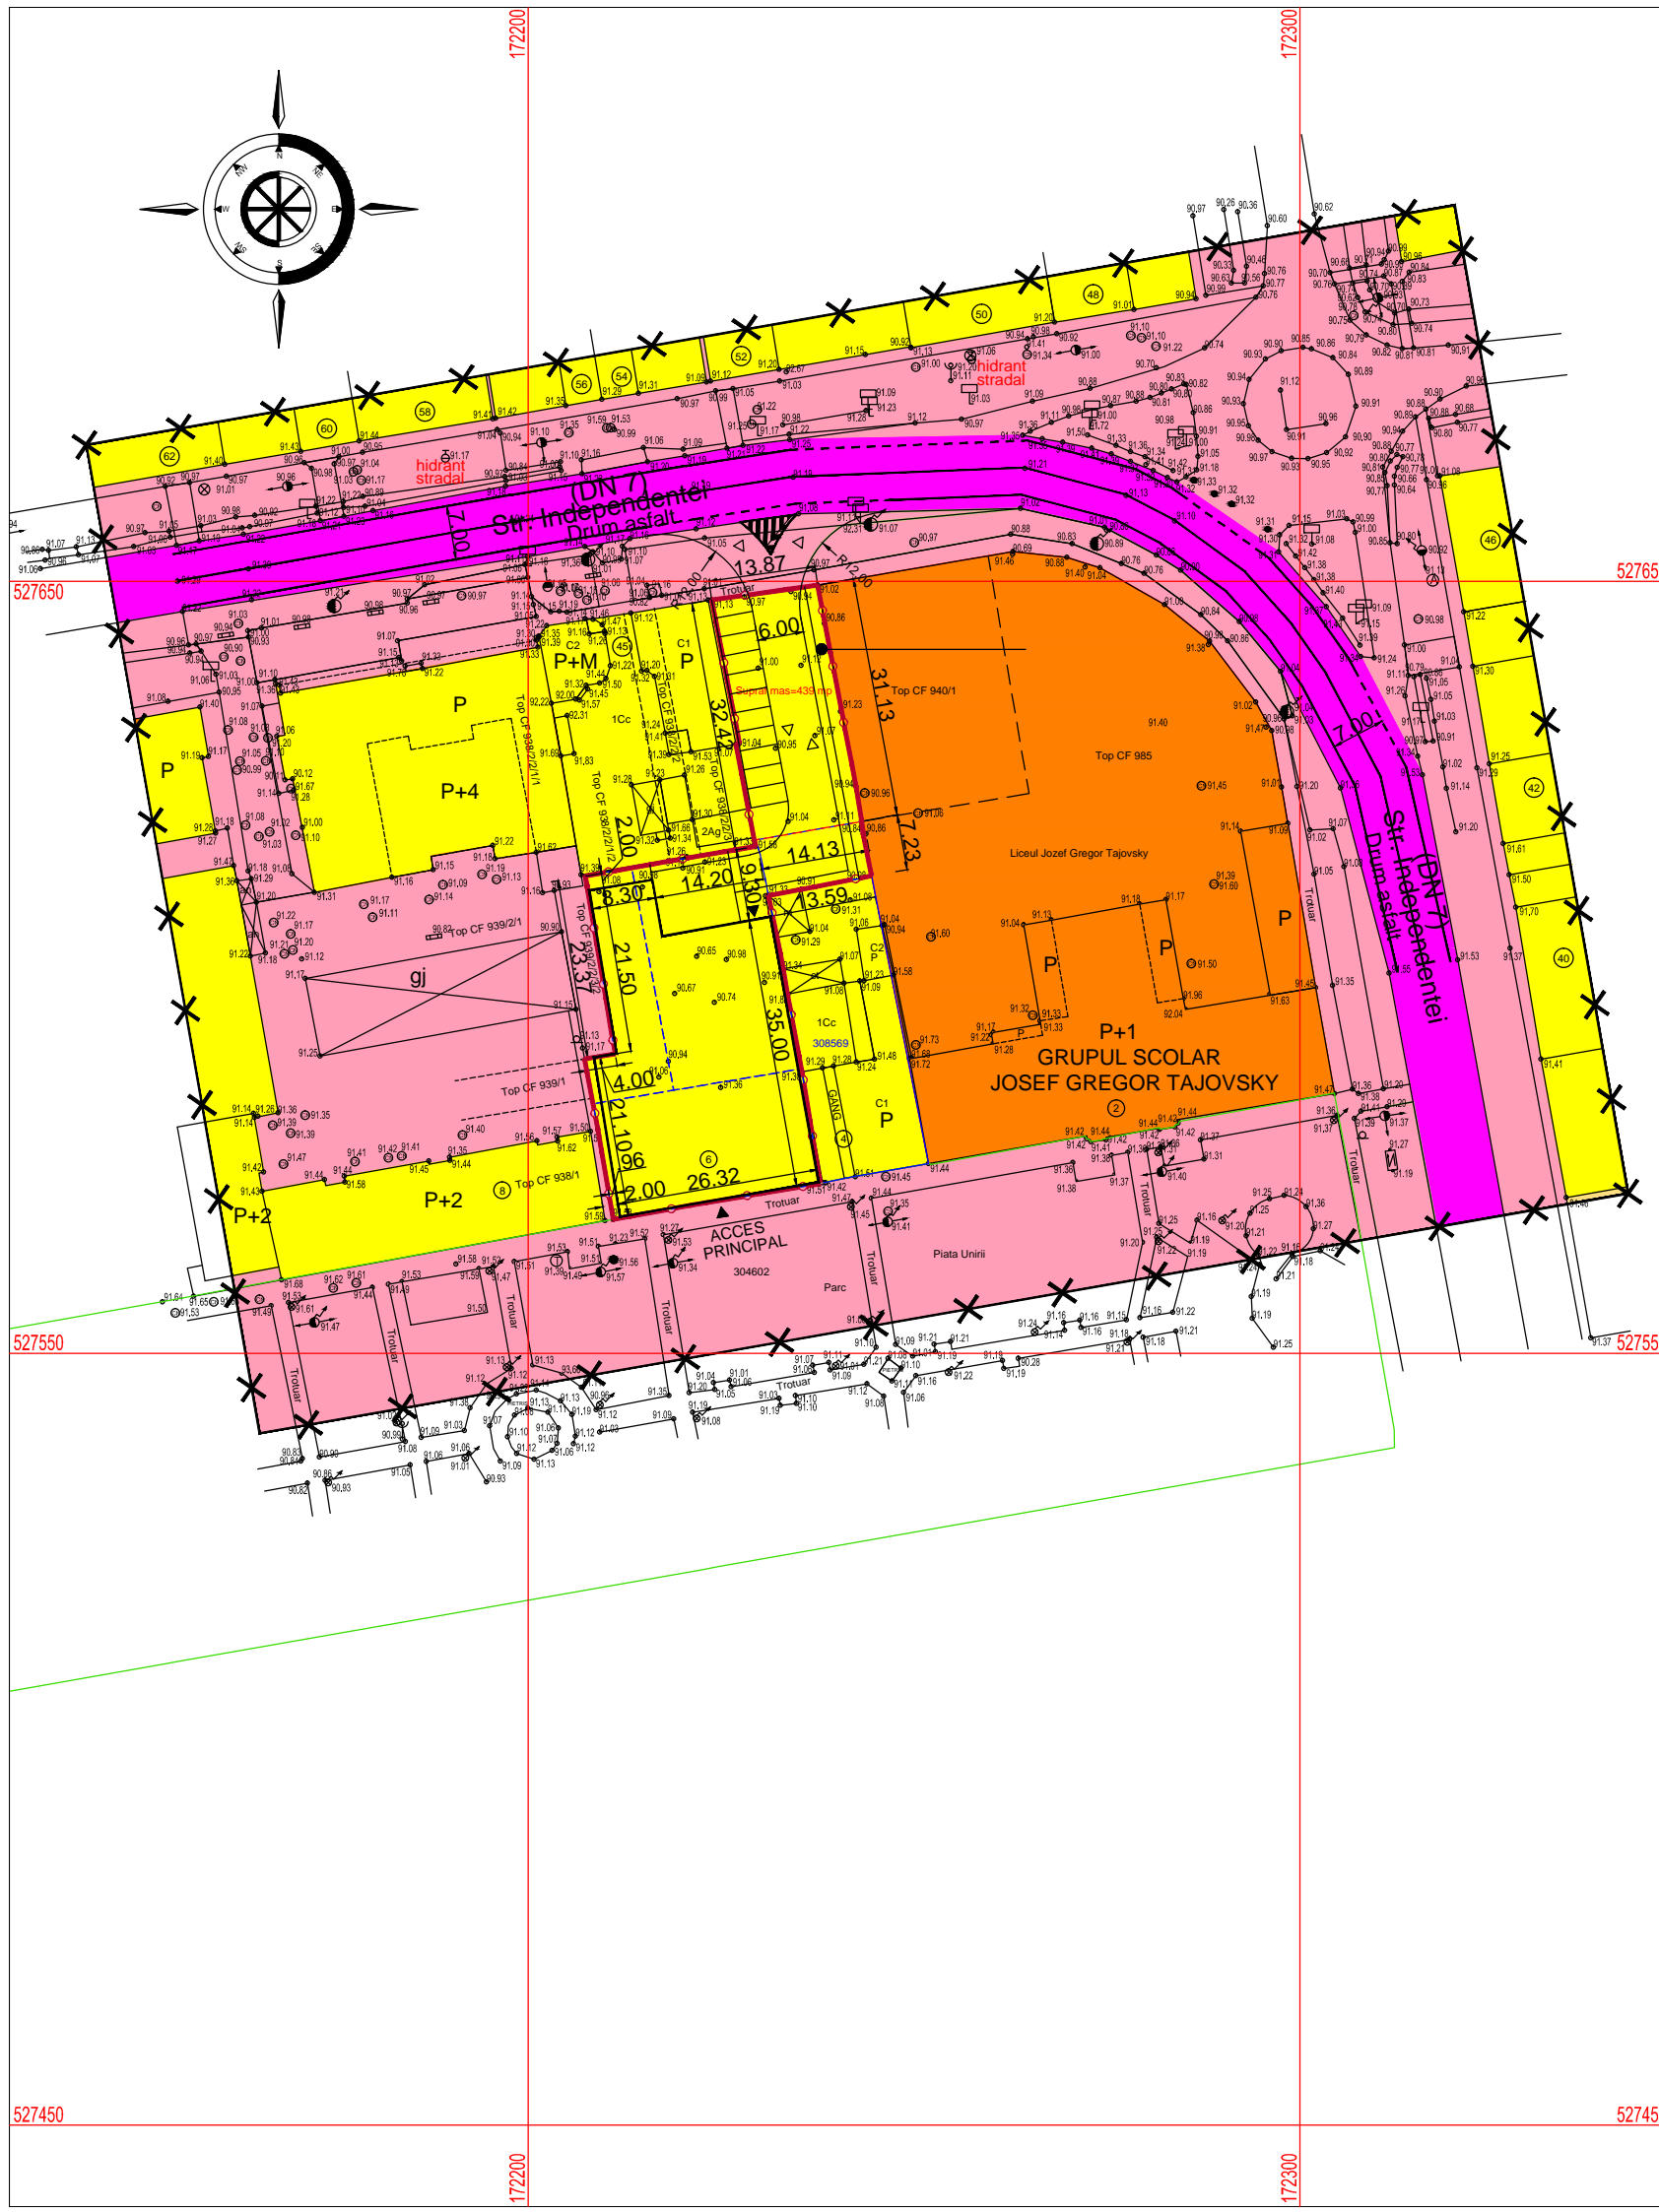

PROIECTANT GENERAL S.C ARHITECTONIC S.R.L. Sediu: Arad, Str. Oituz nr. 119a C.U.I. RO23713160 O.R.C. JO2/682/2008				Beneficiar: S.C. GID SMART INVESTMENT S.R.L.	Pr. nr. 51/2017
SPECIFICATIE	NUME	SEMNETURA	Scara: 1:1.000	CONSTRUIRE SUPERMARKET SI ACCES CAROSABIL DIN STR. INDEPENDENTEI Jud. Arad, Oras Nadlac, P-ta Unirii nr. 4, 6, 6A, Extrase CF nr. 302737, 302738, 302797, 308570, 300022 Nadlac	FAZA: P.U.Z.
SEF PROIECT	arh. Doriana BALOGH				Data: oct. 2017
PROIECTAT	arh. Doriana BALOGH			PROPRIETATEA ASUPRA TERENURILOR CIRCULATIA JURIDICA A TERENURILOR	
DESENAT	arh. Doriana BALOGH				